




LOCATION

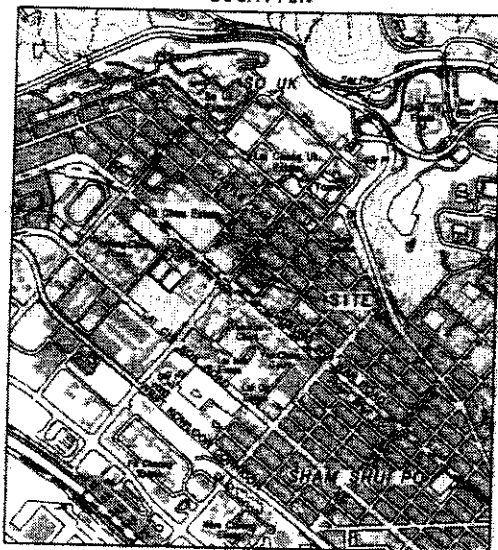


SCALE 1 : 20000

SIDE	DISTANCE IN METRES	BEARING ° ' "	Pt.	CORNER MARKED BY
A B	7.687	84 44 48		
B C	86.441	129 48 27		
C D	7.975	174 44 18		
D E	84.912	219 42 49		
E F	7.883	264 45 05		
F G	89.890	309 48 00		
G H	7.888	354 41 06		
H I	40.808	38 34 51		
I J	8.498	23 27 13		
K A	48.081	38 42 08		

X, Y, Z } ENGINEERING CONDITIONS REFER

- EXISTING FRESH WATER MAINS
- EXISTING SALT WATER MAINS
- PROPOSED LAYOUT

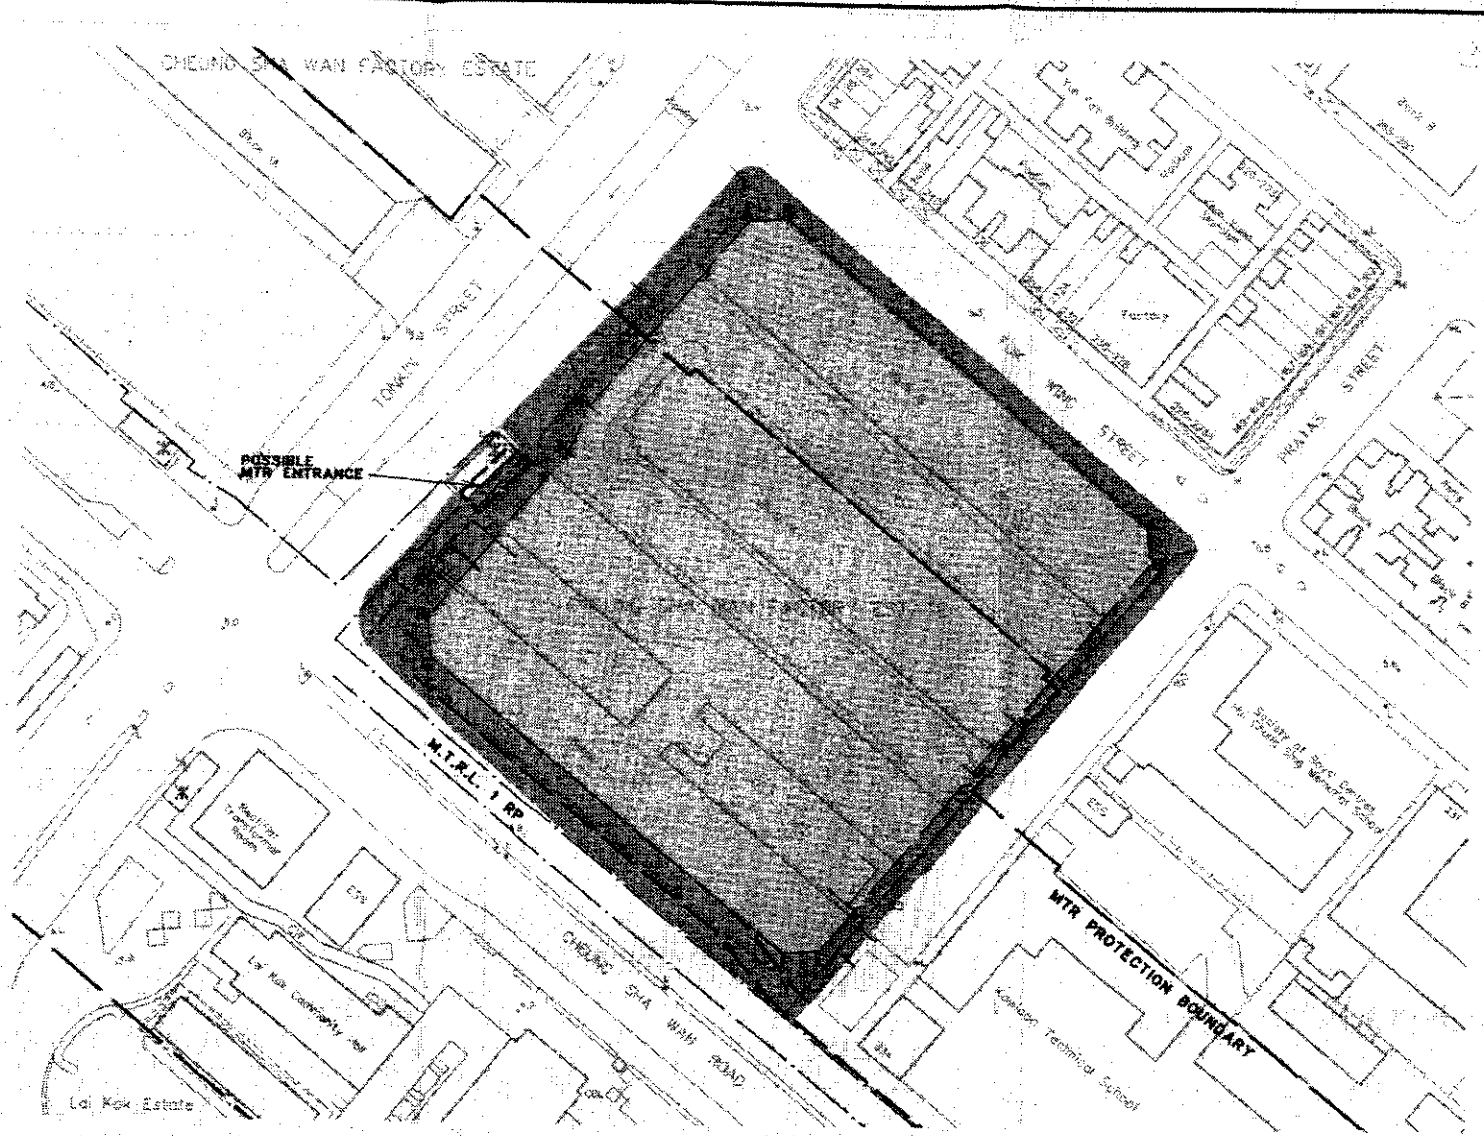

COLOURED PINK AREA 10 140 SQUARE METRES (ABOUT)

SCALE 1 : 1000



District Survey Office, Kowloon
Lands Department

GOVERNMENT LAND ALLOCATION - NK 712
EDUCATION AND MANPOWER BUREAU

File No. LD DSO/K 900/2004, 893/KGS/KW(P)
Survey Sheet No. 11-NW-80
Layout Plan No. S/K5/28 (O.Z.P.)
Reference Plan No.
PLAN No. KL5588-D_DRAFT

Date : 13/03/2006