

NOTES

1. 1:50 NOT SCALE DRAWING.
 2. ALL DIMENSIONS ARE IN MM.
- LEGENDS**
- PLANTER
 - PLANTER TYPE 1 (1500mm H) (ALL UNLESS SPECIFIED)
 - PLANTER TYPE 2 (2500mm H)
 - TREE PIT (Ø 1000)
 - PROTECTIVE CONIC BOLLARD (Ø 100)
 - PROTECTIVE 1000mm BENCH WITHOUT BACKREST (Ø 100)
 - PROTECTIVE PERGOLA (Ø 100)
 - PROTECTIVE UTILITY BIN (Ø 100)
 - RETAINING WALL
 - FLOOR TILES PATTERNS
 - DISABLED PERSON'S ROUTE
 - WIDE BARBER
 - FENCINGS
 - CHICK TABLE & SEAT (Ø 100)
 - CHICK HINED BOLLARD (Ø 100)
 - SHRUB PIT (Ø 100)
 - FIRE SERVICE SIGN
 - FIRE SERVICE SIGN
 - FIRE SERVICE SIGN
 - FIRE SERVICE SIGN

REVISIONS

NO.	DESCRIPTION AND DATE	DATE	BY	CHKD	APP'D
1	ISSUE FOR PERMIT				
2	REVISIONS				
3	REVISIONS				
4	REVISIONS				
5	REVISIONS				
6	REVISIONS				
7	REVISIONS				
8	REVISIONS				
9	REVISIONS				
10	REVISIONS				


NO.	DATE	REVISIONS
1		
2		
3		
4		
5		
6		
7		
8		
9		
10		

NO.	DATE	REVISIONS
1		
2		
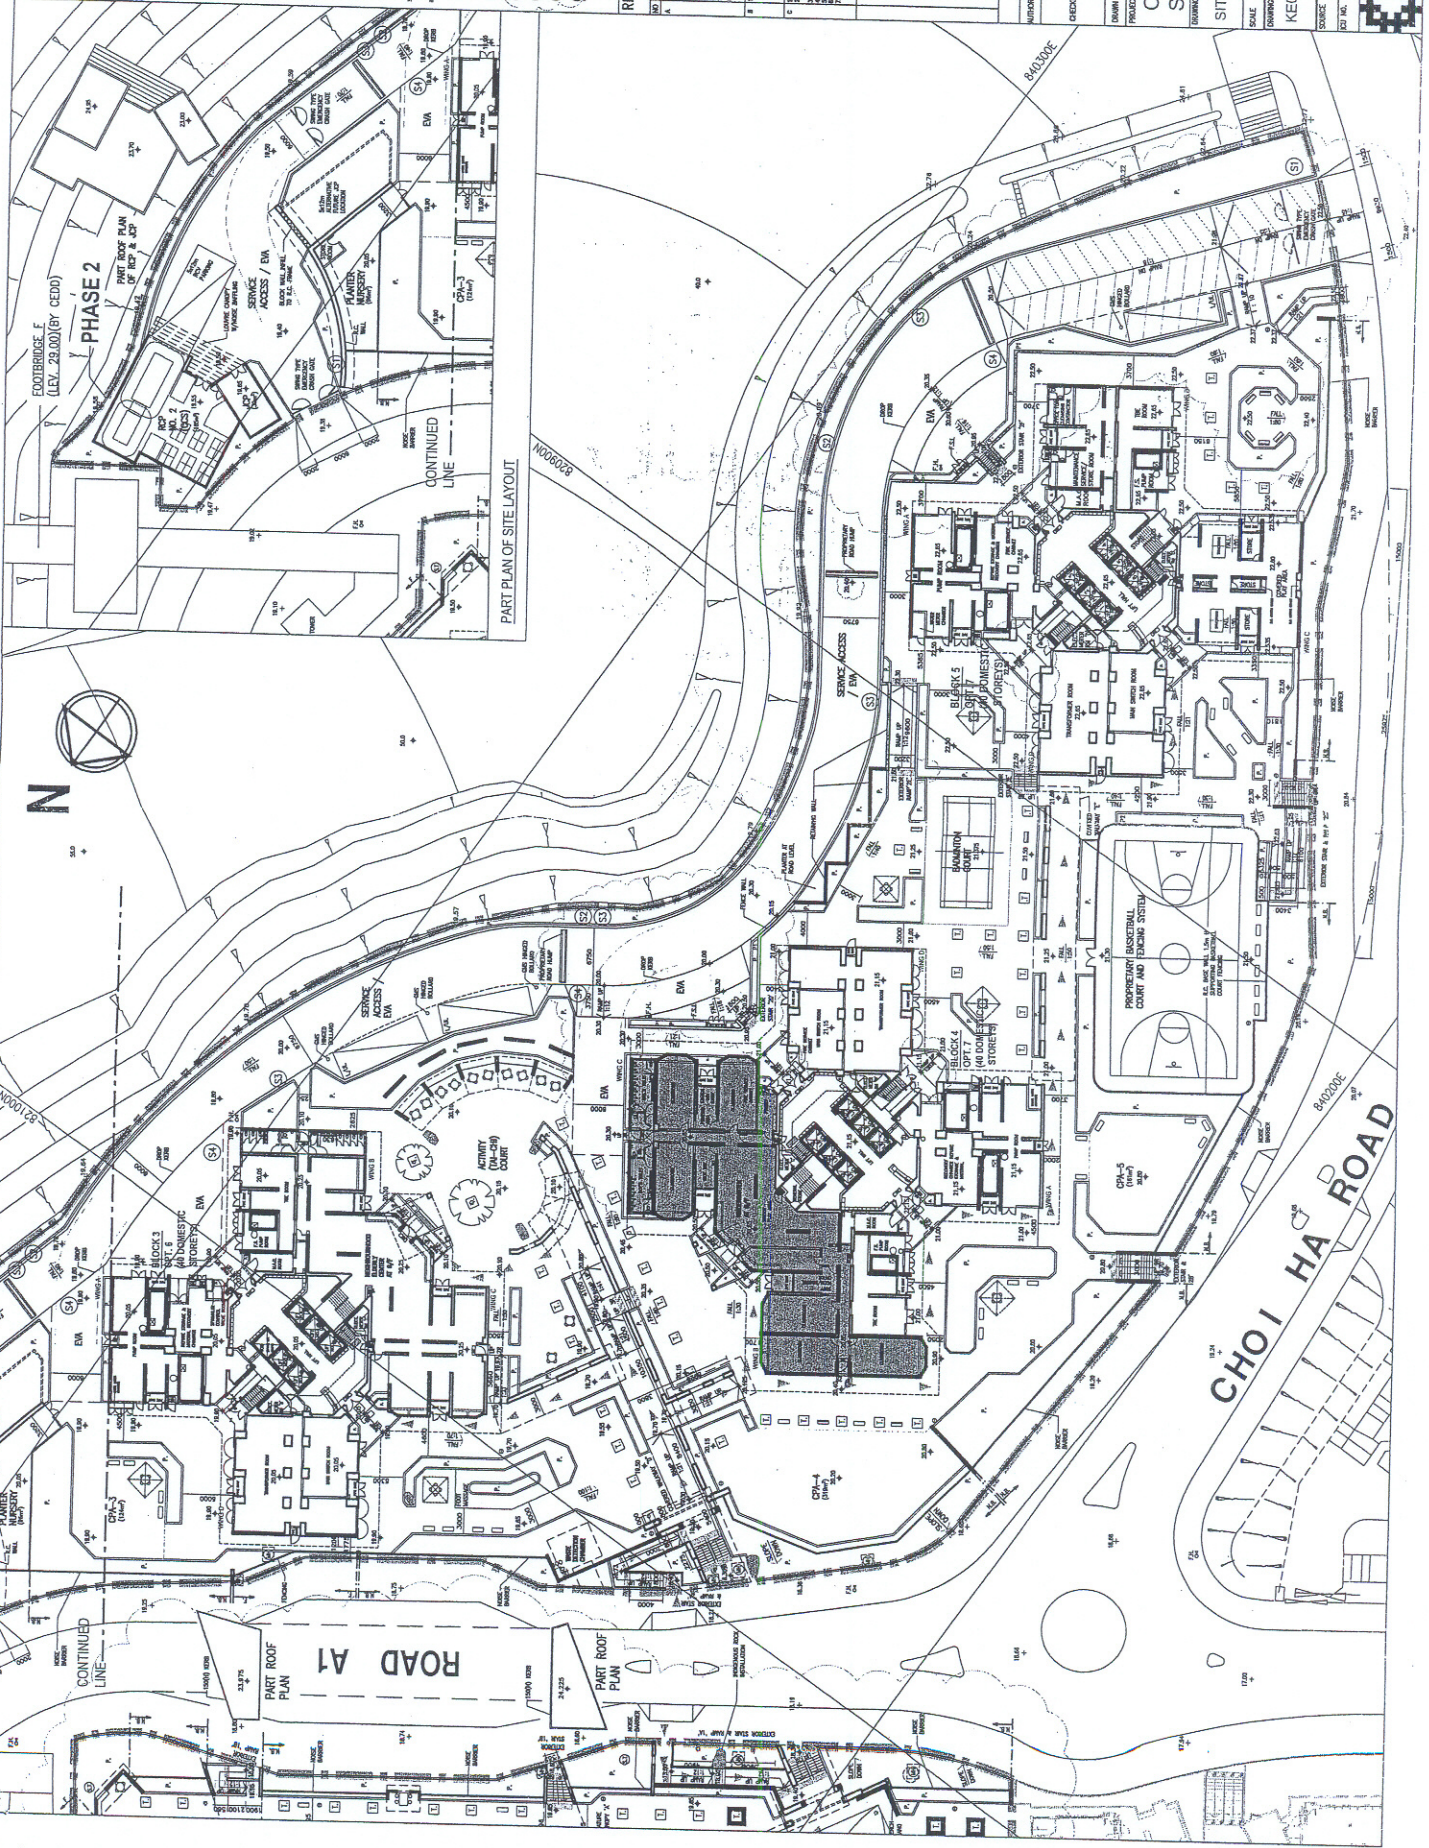

HOUSING DEPARTMENT