


# Location Plan of the Two Estate Kindergarten Premises at Kai Tak Development

## 兩所位於啟德發展區的屋邨幼稚園校舍的位置圖

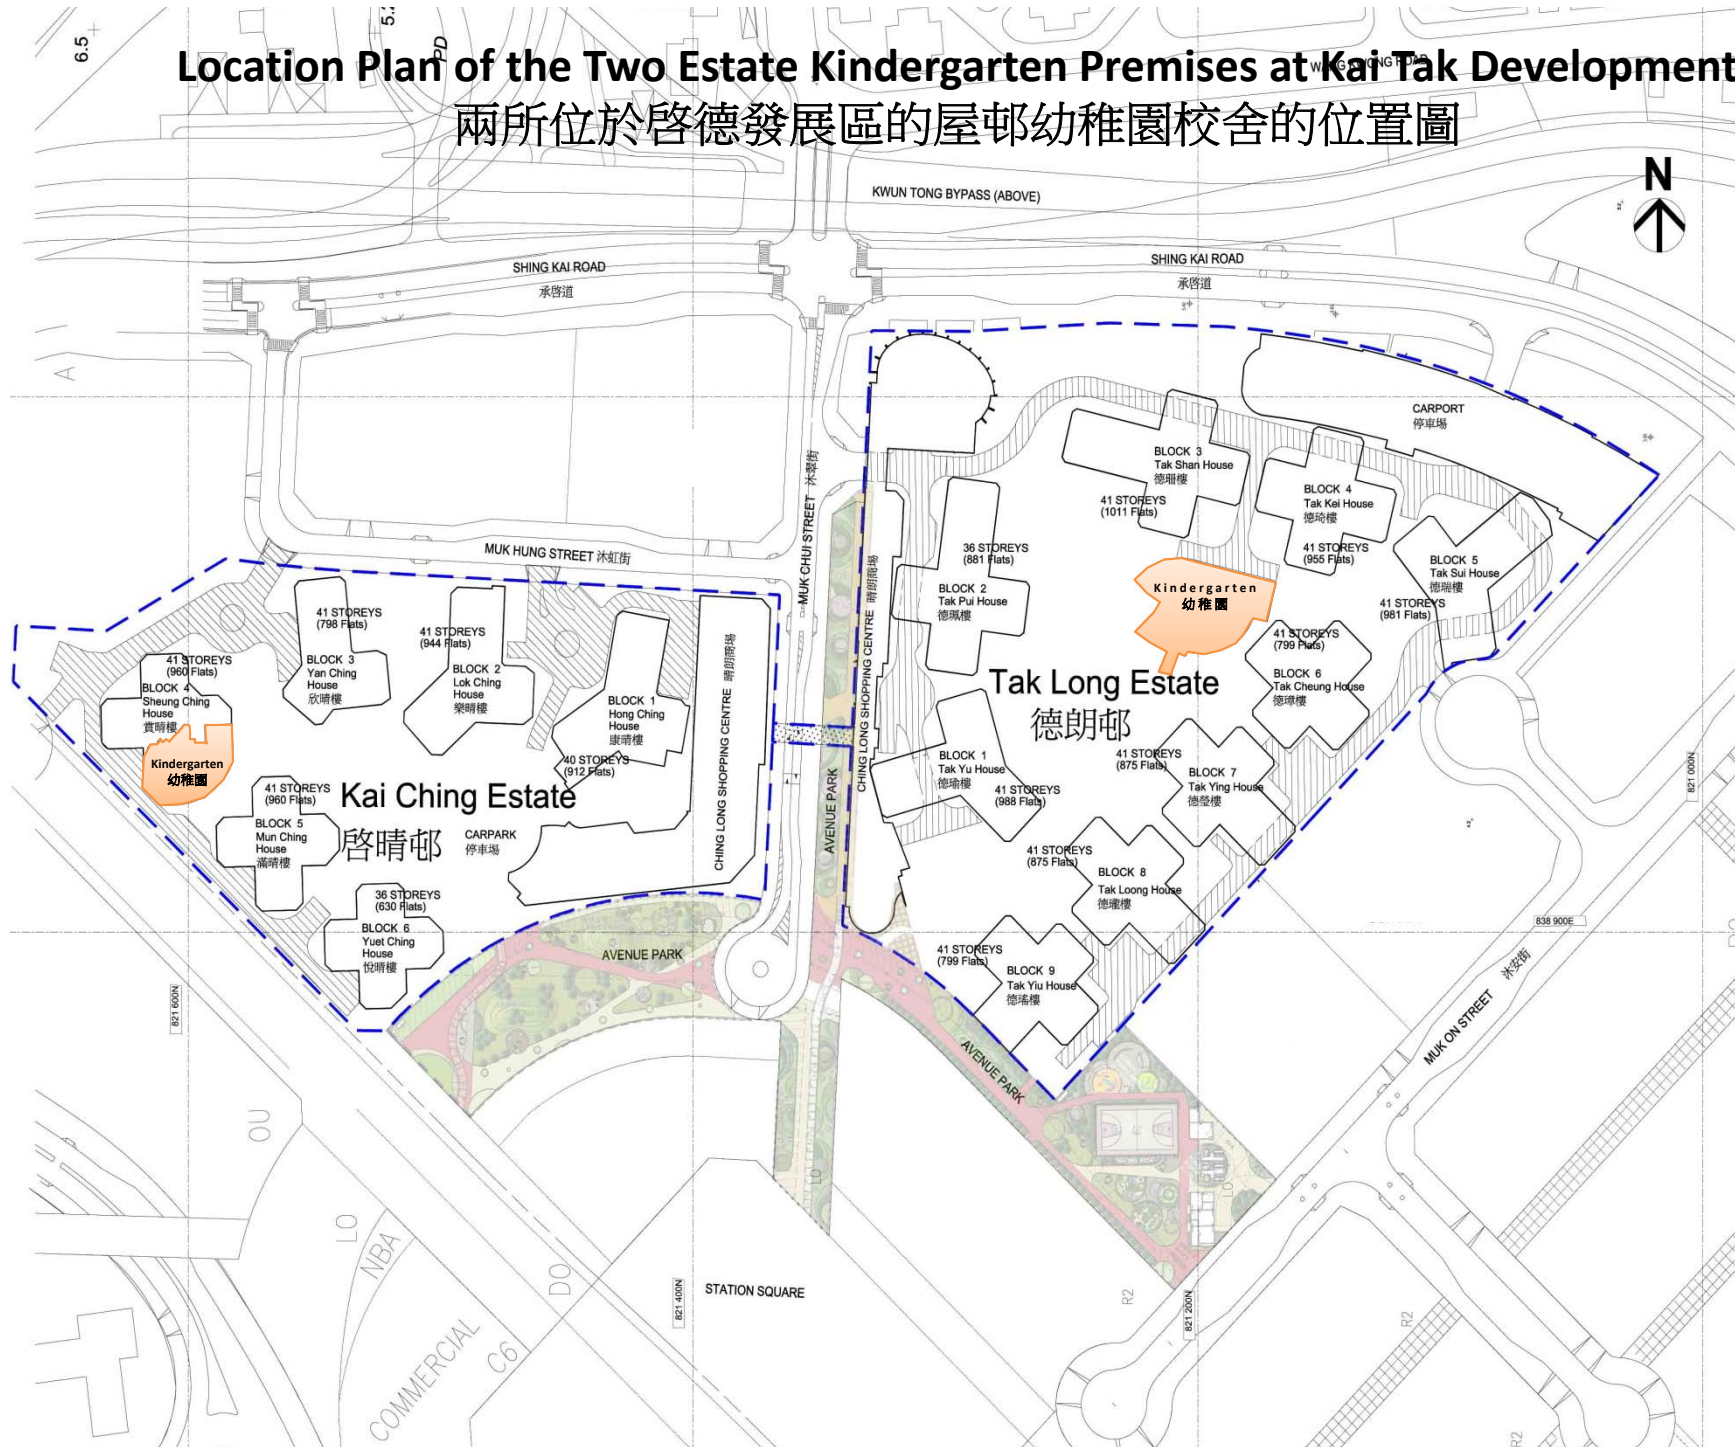

- NOTES
- LEGEND :
- FOOTBRIDGE
  - RESTRICTED R
  - ESTATE BOUND



REVISIONS

NO	DESCRIPTION AND DATE

NAME AND DESIGNATION
AUTHORISED
CHECKED
DESIGN MANAGER
DESIGNER
DRAWN

PROJECT  
 THE INTEGRATED CONTRACT FOR CI  
 OF PRH DEVELOPMENT  
**KAI TAK SITE 1B**  
 CONTRACT NO. 20090006

DRAWING TITLE  
**KAI CHING ESTATE A**  
**TAK LONG ESTATE**

SCALE 1 : 1000 (A3)

DRAWING NO.  
**KE09/-SITE/A/KT1A8**

