


LOCATION PLAN

SCALE 1:10,000

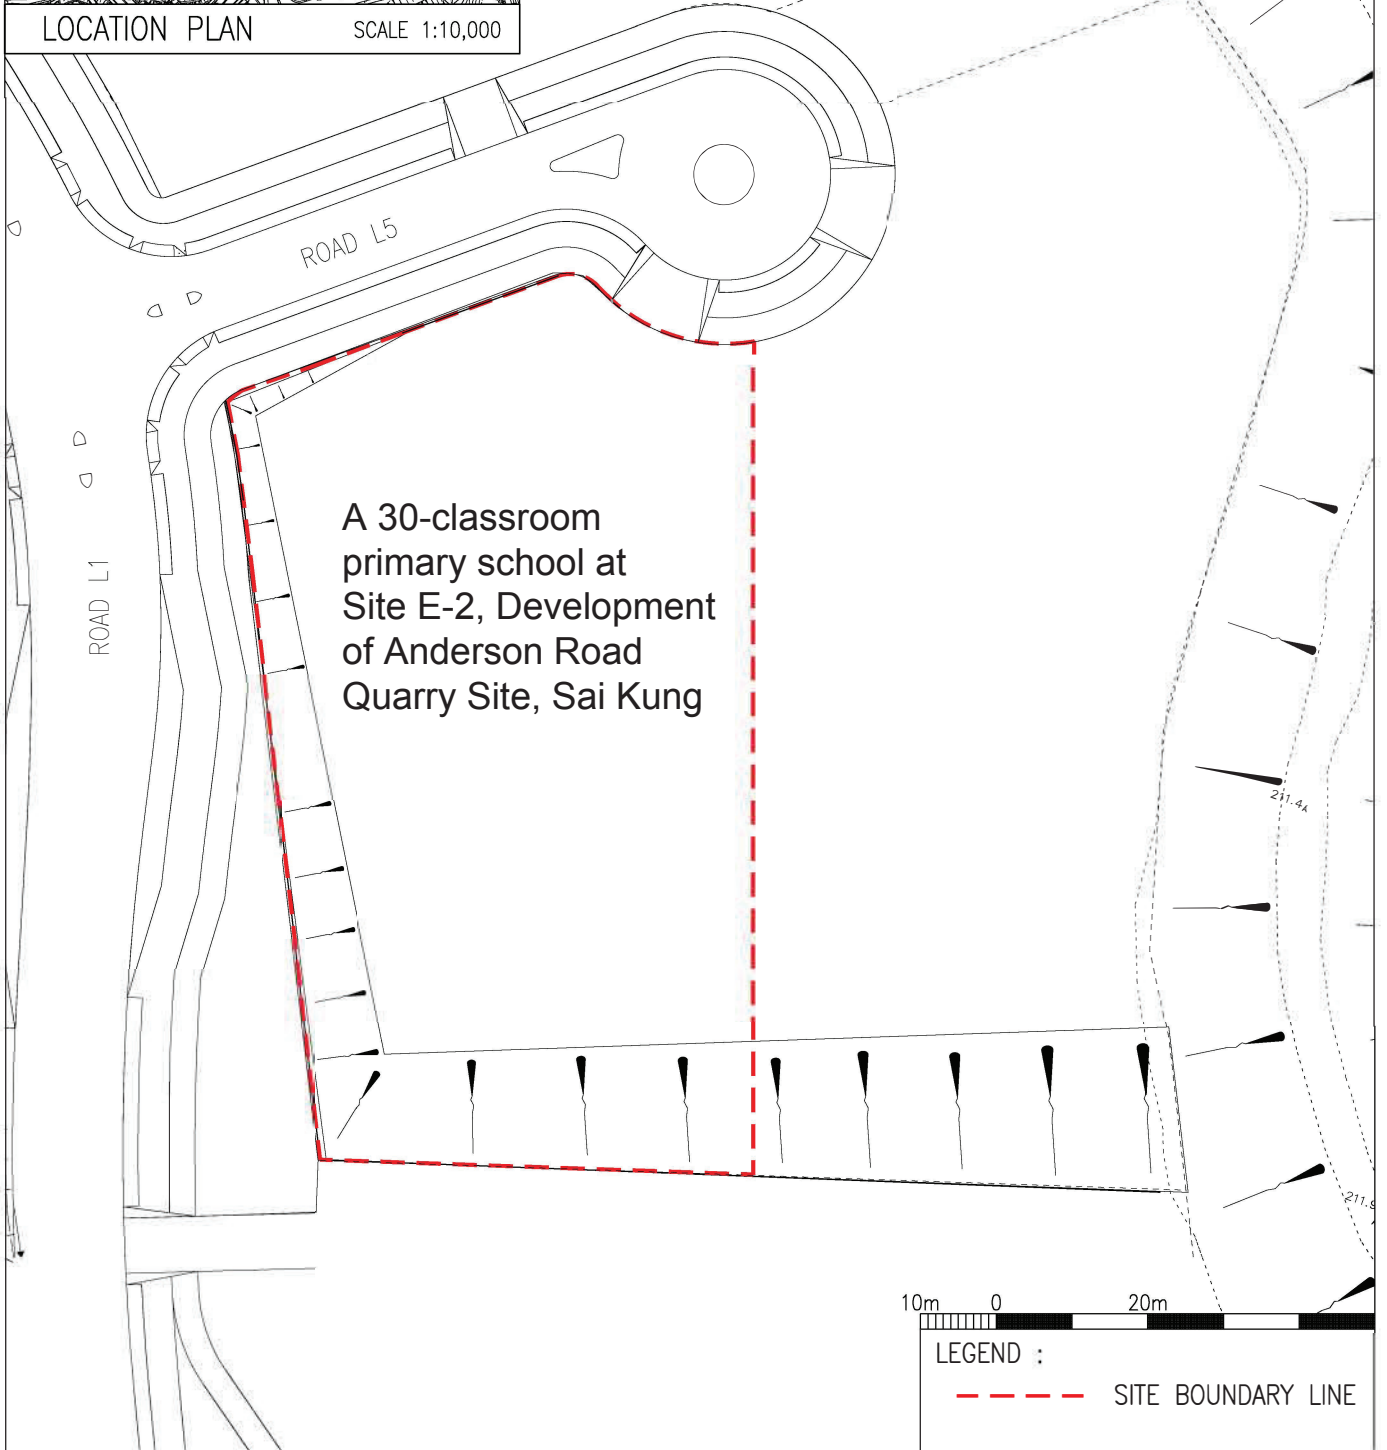

LOCATION PLAN : A 30-CLASSROOM PRIMARY SCHOOL AT SITE E-2, DEVELOPMENT OF ANDERSON ROAD QUARRY SITE, SAI KUNG