


LOCATION PLAN

SCALE 1:10,000

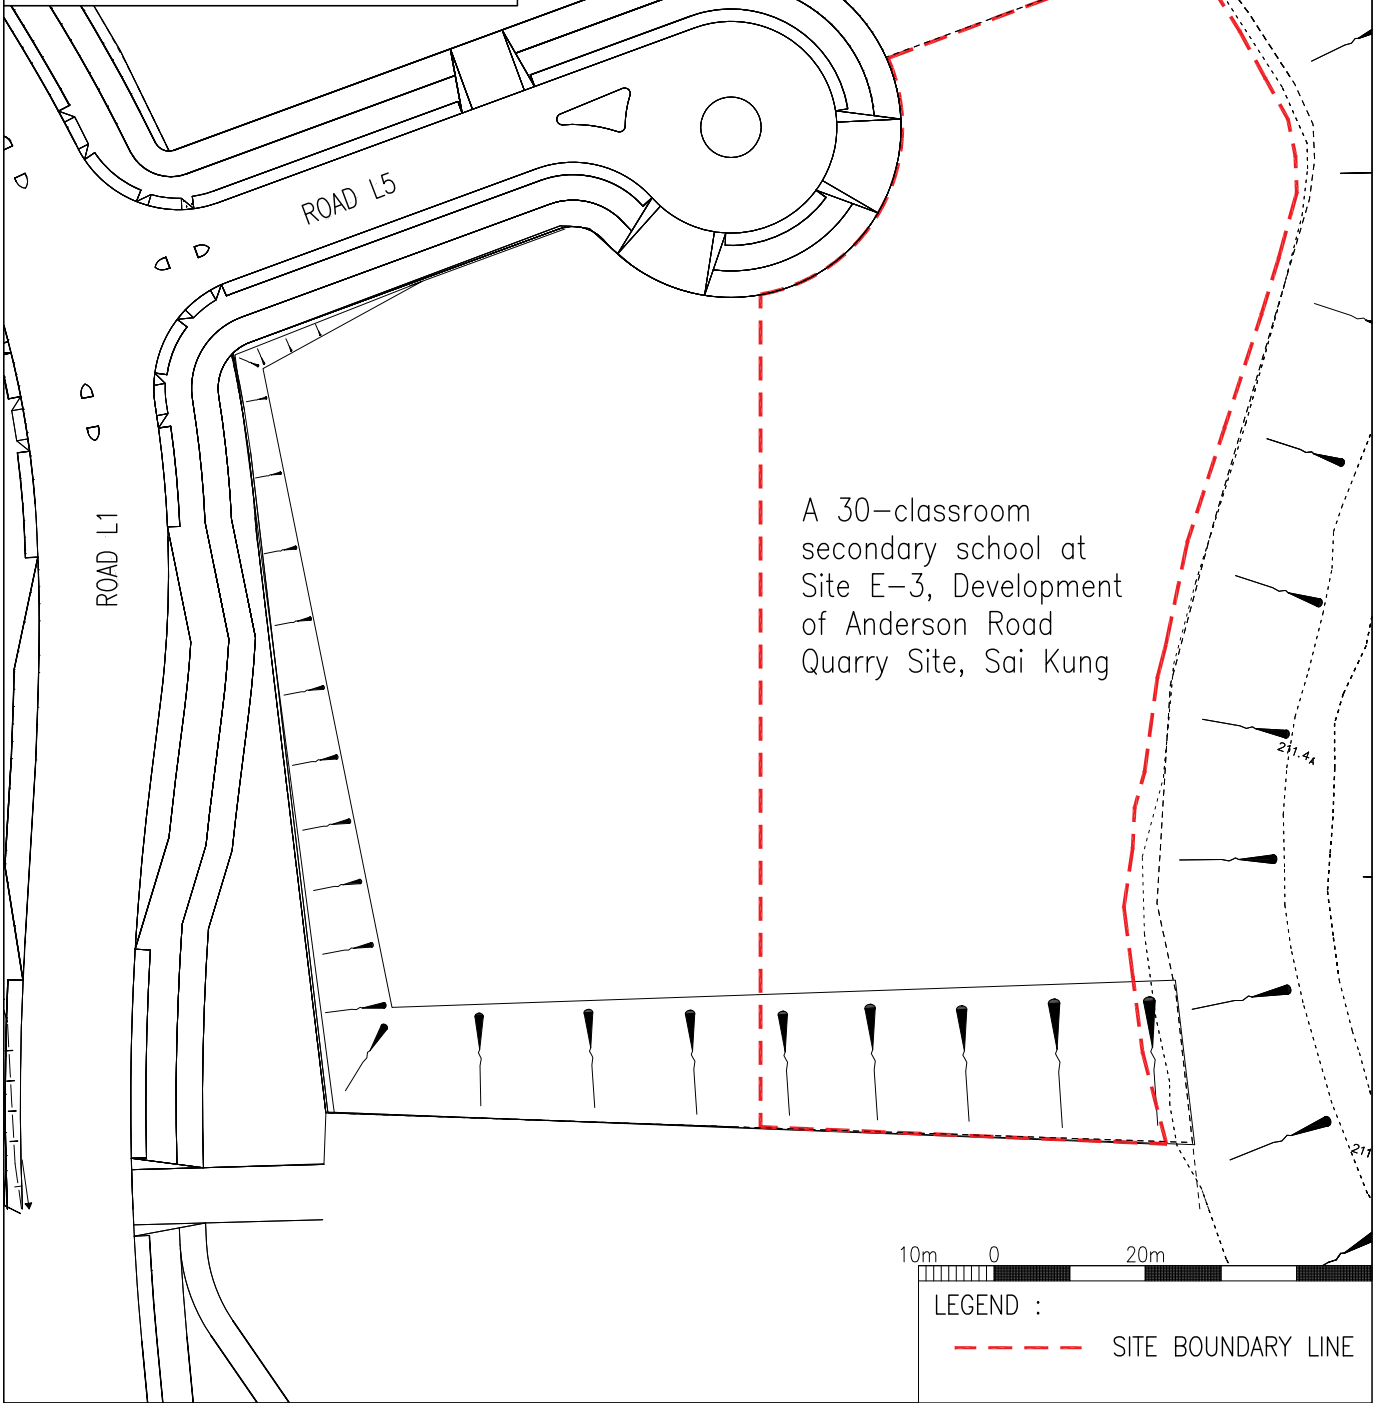

A 30-classroom secondary school at Site E-3, Development of Anderson Road Quarry Site, Sai Kung

10m 0 20m

LEGEND :

--- SITE BOUNDARY LINE

LOCATION PLAN : A 30-CLASSROOM SECONDARY SCHOOL AT SITE E-3, DEVELOPMENT OF ANDERSON ROAD QUARRY SITE, SAI KUNG