


**SITE LOCATION PLAN**  
N.T.S.

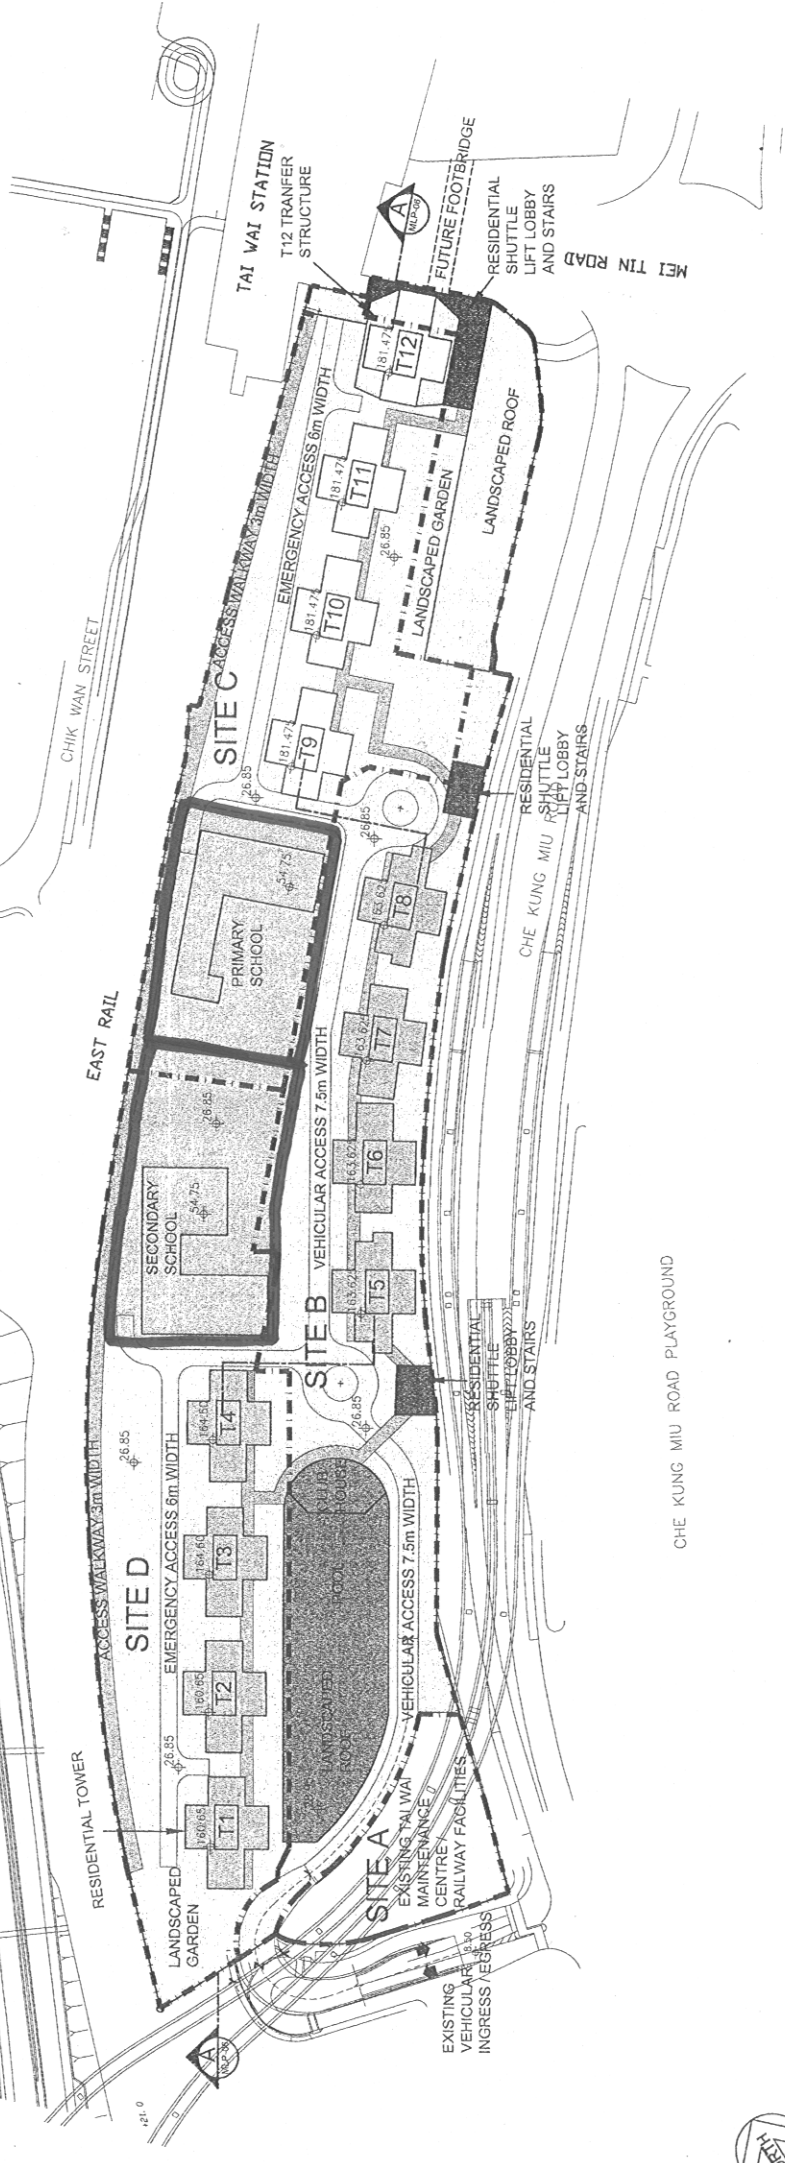

**LEGEND:**

- COVERED WALKWAY

**KCR** 九龍鐵路  
EAST CITY INVESTMENTS LIMITED

DWG. NO : MLP-01  
SCALE 1:2000  
DATE : 26-05-2006

**HSIN YIEH ARCHITECTS & ENGINEERS LTD**

**MASTER LAYOUT PLAN - BLOCK PLAN**  
(PLAN AT AND ABOVE +26.85)

PROPERTY DEVELOPMENT AT TAI WAI MAINTENANCE CENTRE  
S.T.T.L. NO. 529, TAI WAI SHA TIN N T

