
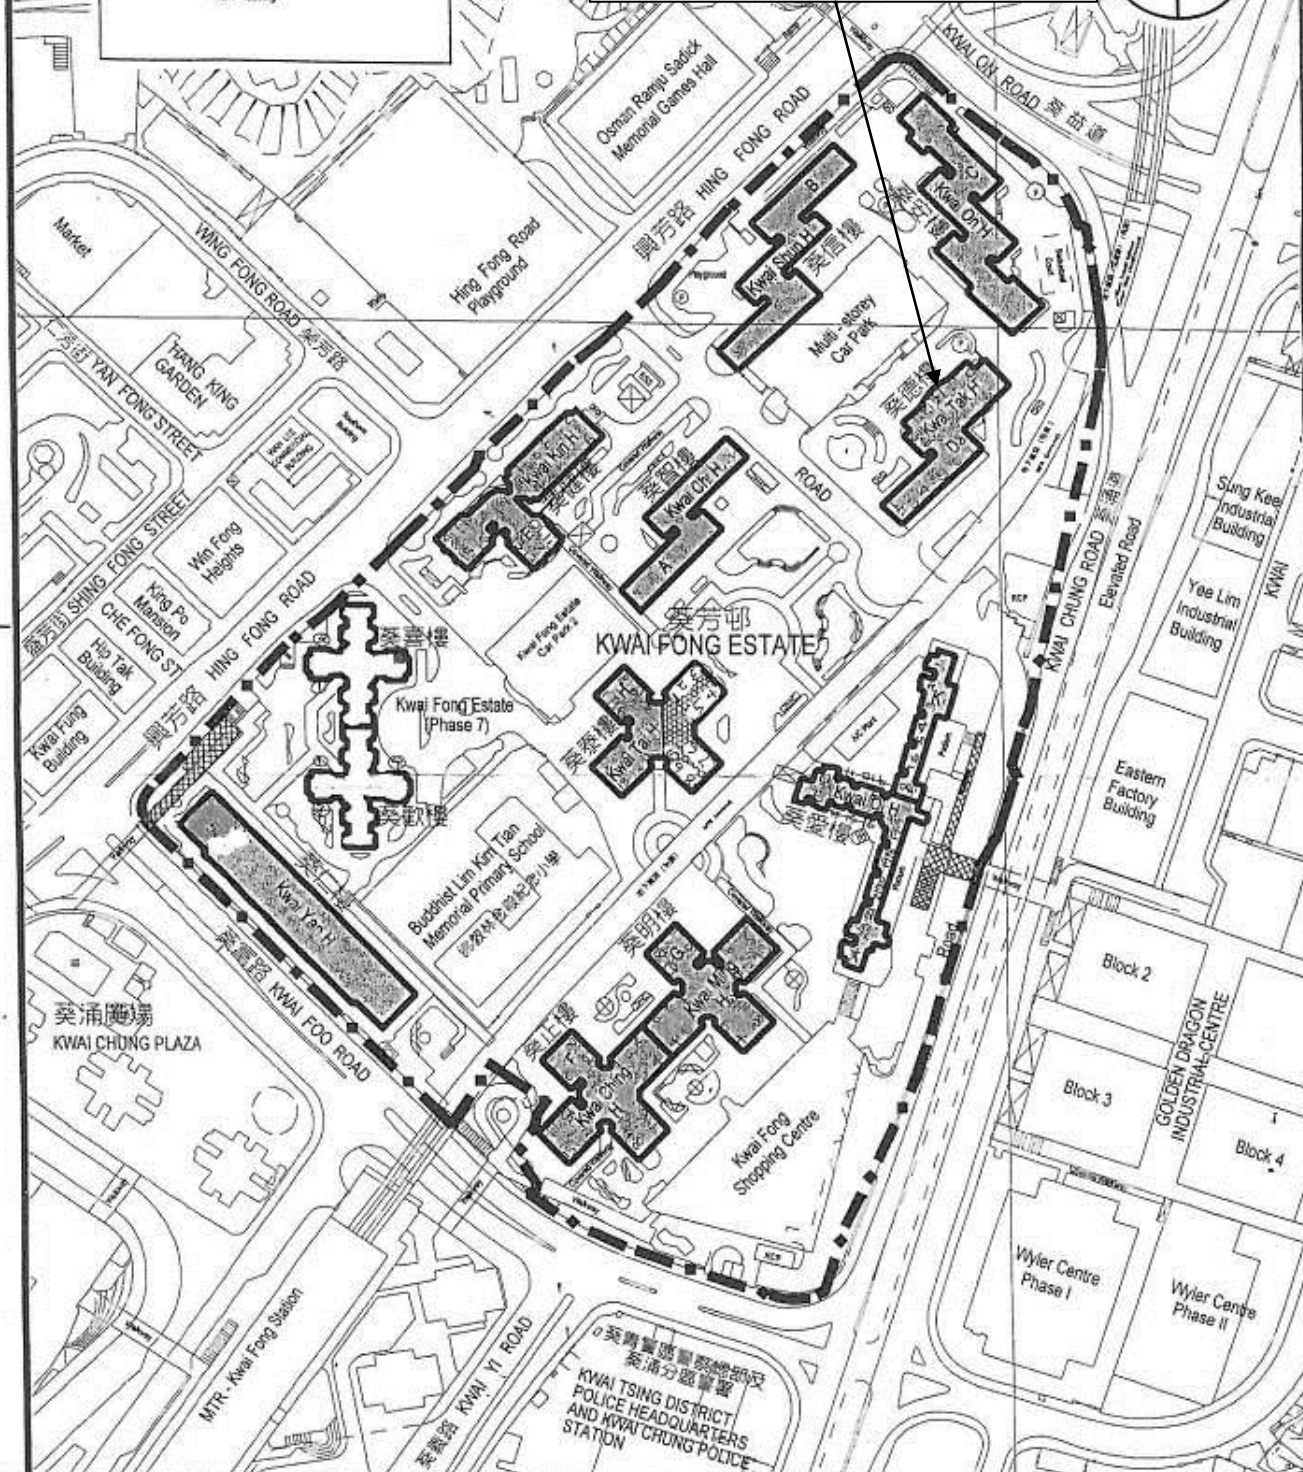



Kindergarten, G/F, Kwai Tak House, Kwai Fong Estate
葵涌葵芳邨葵德樓地下

Notes for Visiting Order

 Footbridge structure maintained by Highway Department and excluded from visiting



LEGEND		V.O. BOUNDARY	
		MANAGEMENT OFFICE	
	NAME & DESIGNATION	INITIAL	DATE
AUTH			
CKD			
DRAWN			

PROJECT

ESTATE PROPERTY BLOCK PLAN

DRAWING TITLE (v.o. 11 dated 18-5-92)


KWAI FONG ESTATE

SCALE 1:2500

0 25 50 75 100M

DRG. NO.

MB/B/EST/A/EKF

 ESTATE MANAGEMENT DIVISION HOUSING DEPARTMENT