




Location Plan – Development at Anderson Road, Kwun Tong, Kowloon (Site no. KT 2e)

(The road reserve and abutting slopes that may be included in the PGLA are indicated at **Annex**)

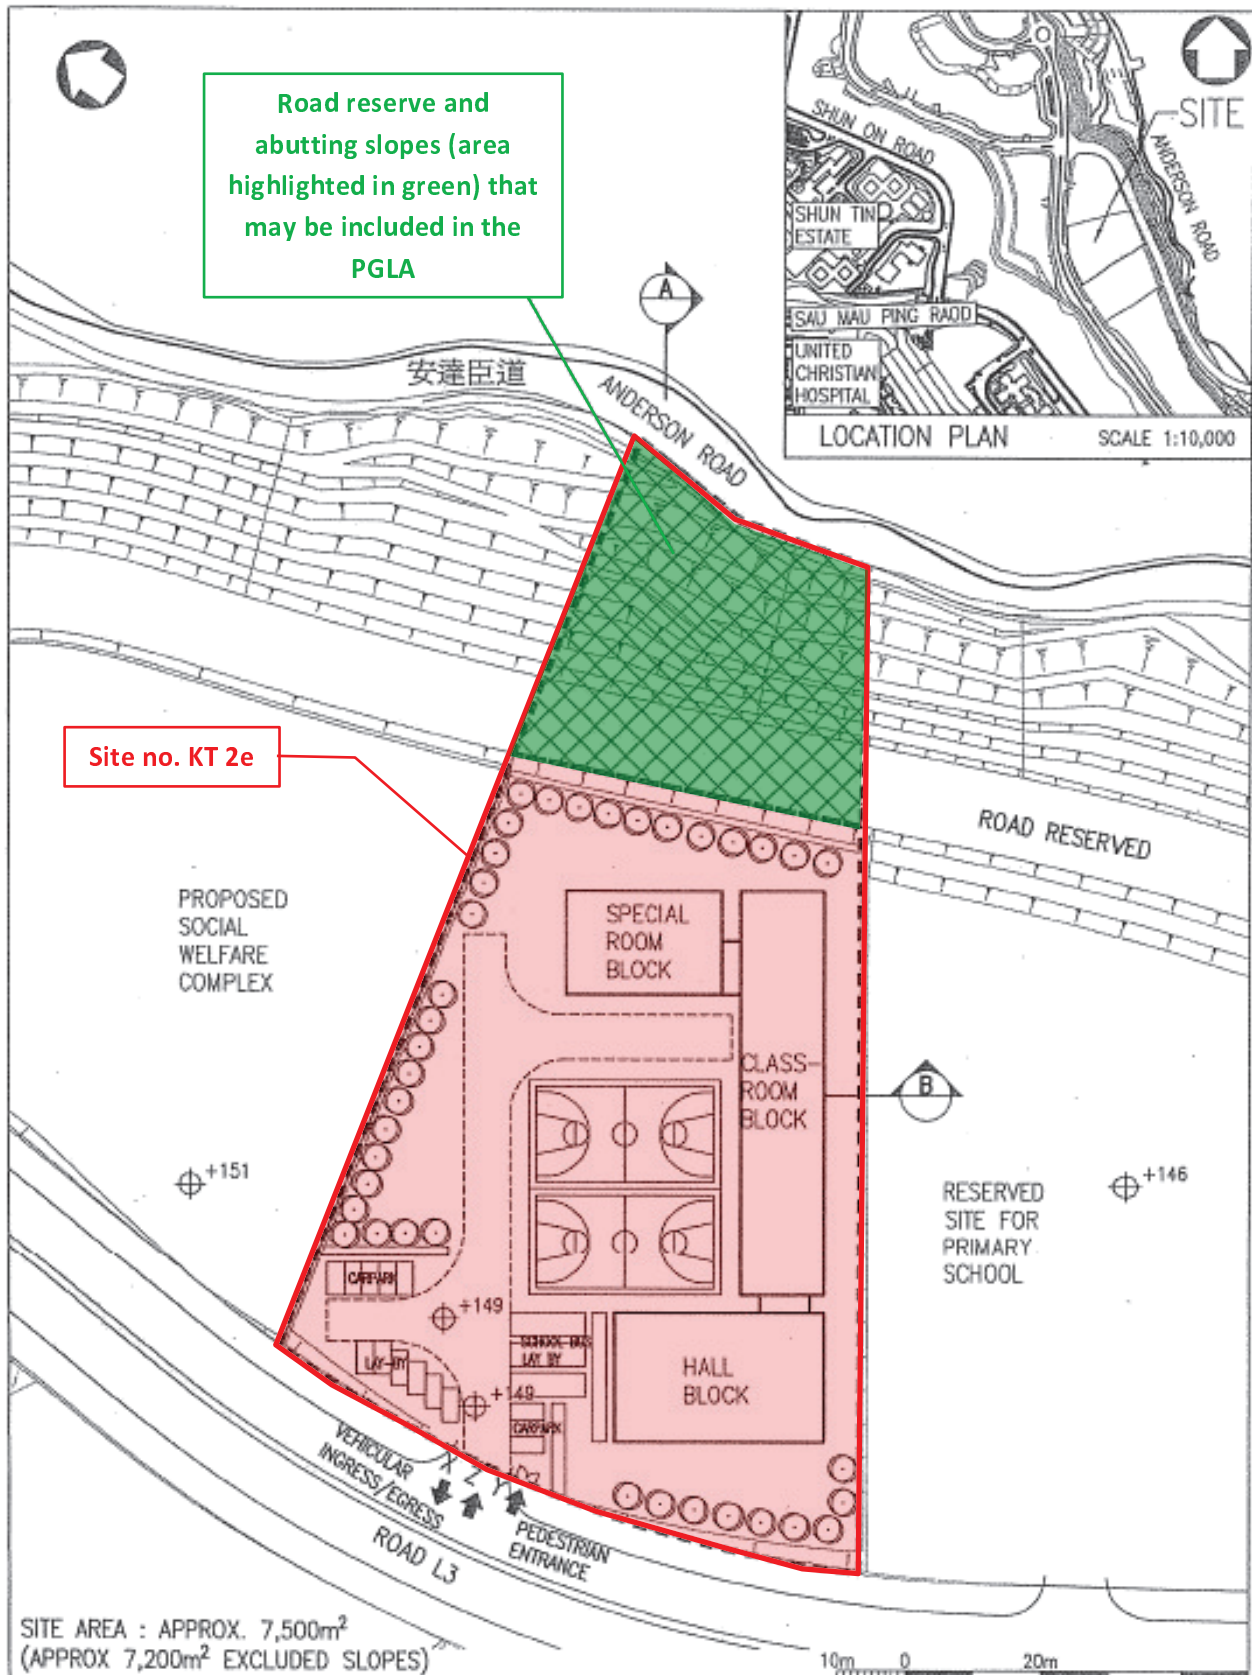

Site Plan – Development at Anderson Road, Kwun Tong, Kowloon (Site no. KT 2e)